


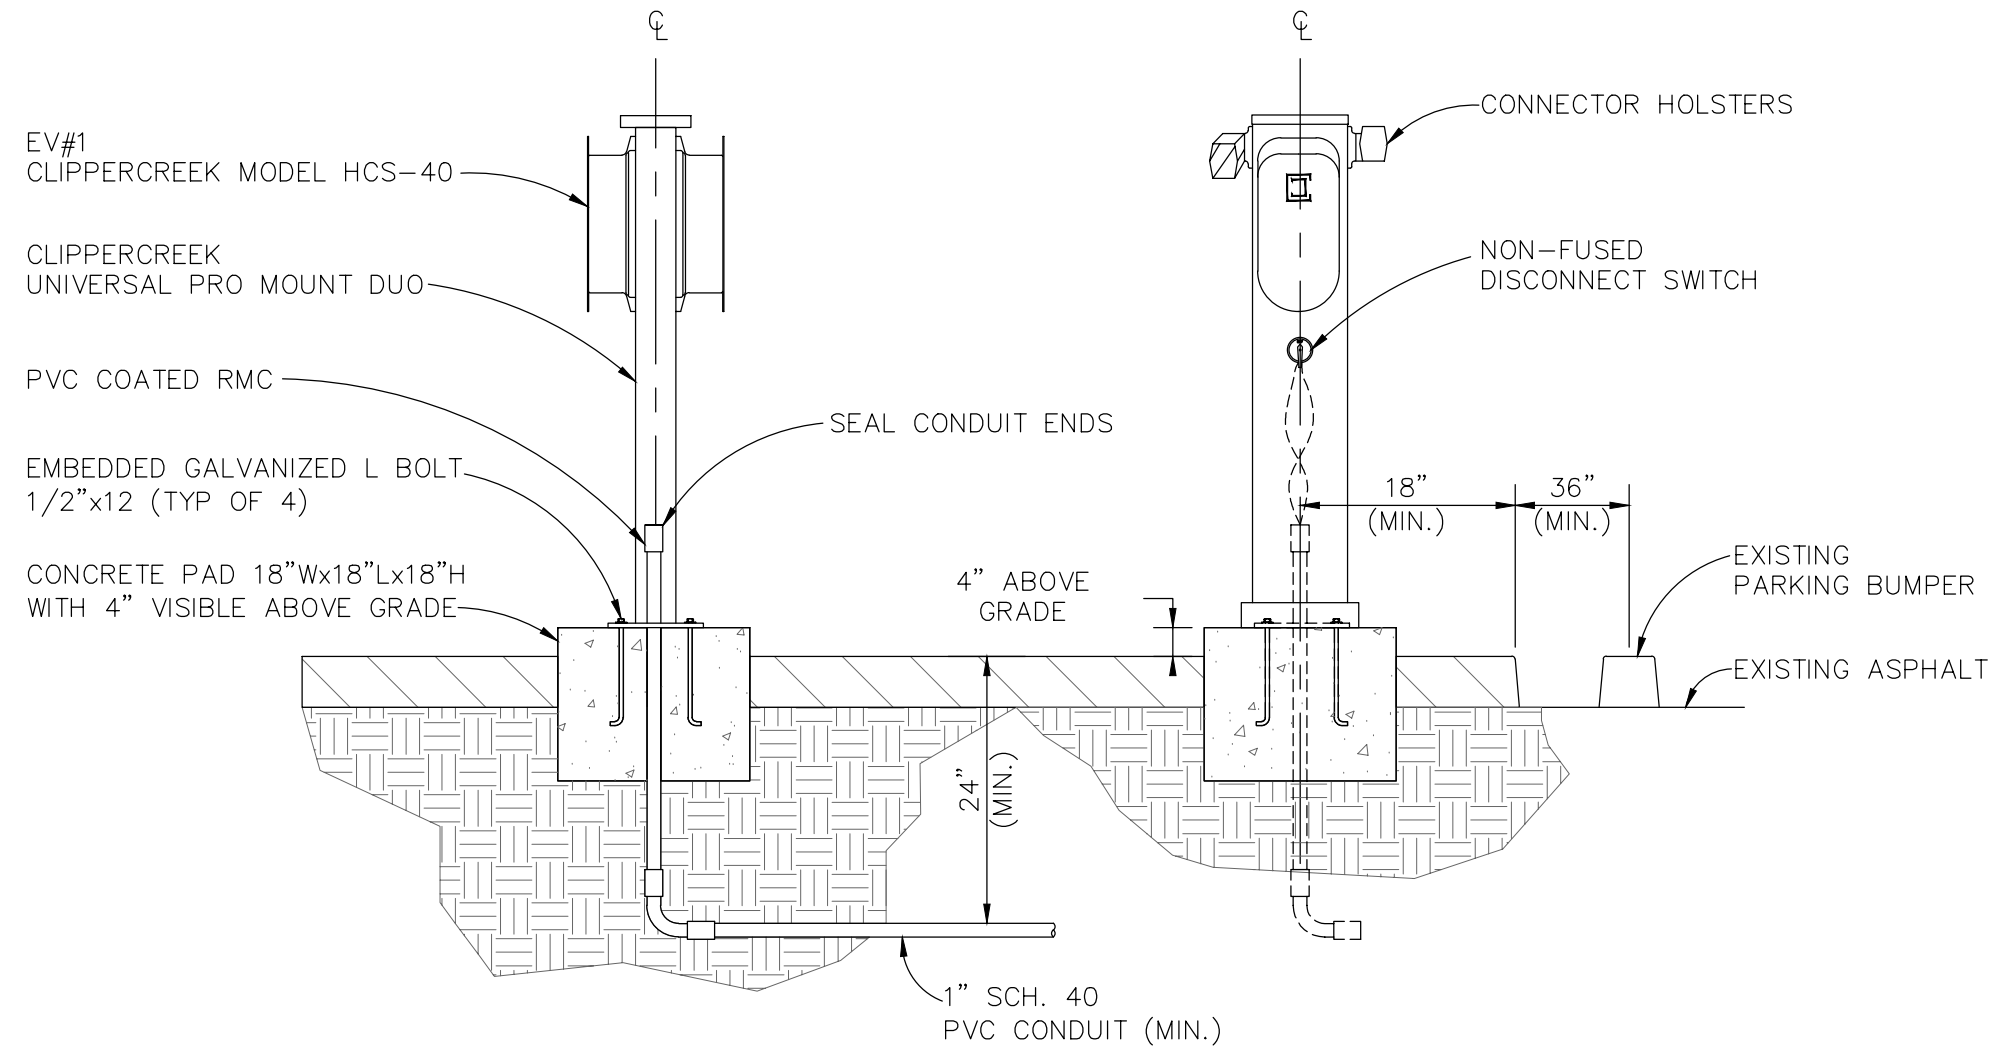

NOTE:

1. CONTRACTOR TO PROVIDE CHARGING STATIONS AND PEDESTALS.
2. PROVIDE NON-FUSED DISCONNECT SWITCH C3CONTROLS SERIES DDS2 OR EQUIVALENT AS REQUIRED.



EV CHARGING STATION

REV. NO. 001	DWG. NO.
REV. DATE : 09-01-20	ELD-002
DRAWN BY : R Montoya	SCALE : NTS