


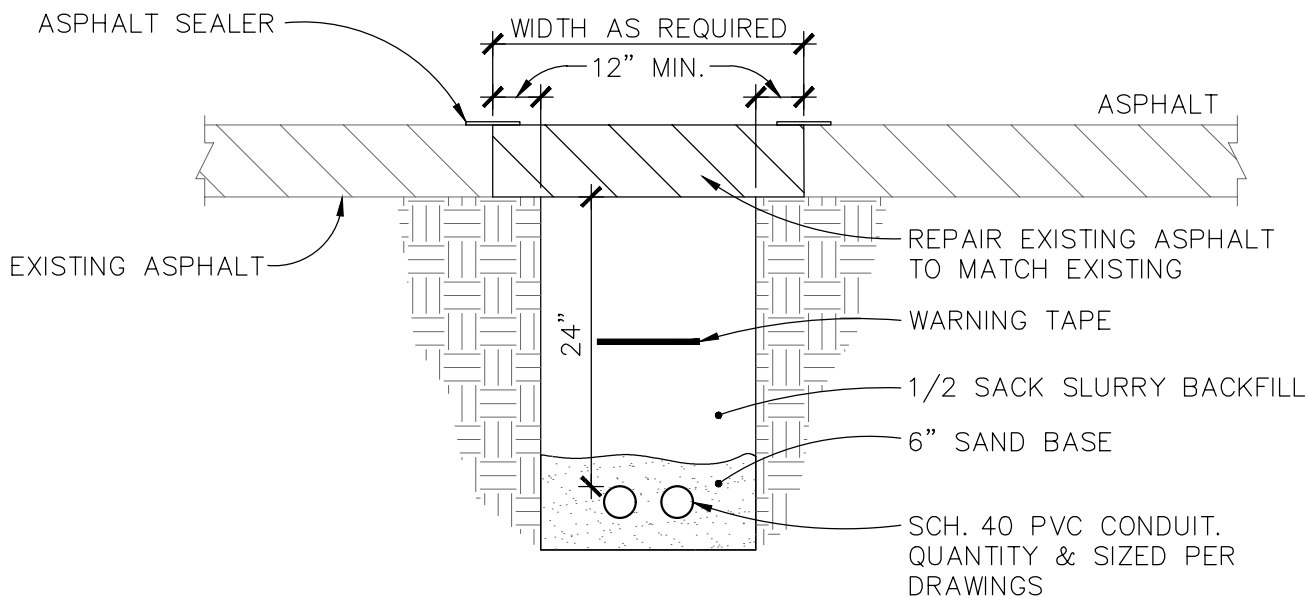

NOTES:

1. PROVIDE WARNING TAPE AT A DEPTH OF 12" BFG ABOVE CONDUIT BANK.
2. CONTRACTOR SHALL VERIFY ALL CONDUITS AND CONDUIT ROUTING.



UNDERGROUND CONDUIT

REV. NO. 001

REV. DATE : 09-22-20

DRAWN BY : R Montoya

DWG. NO.

ELD-008

SCALE : NTS