



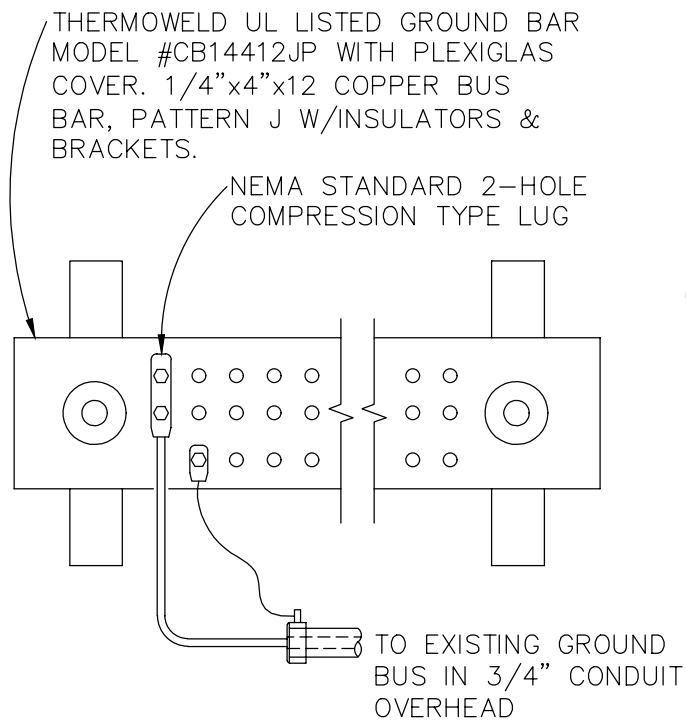

ELEVATION

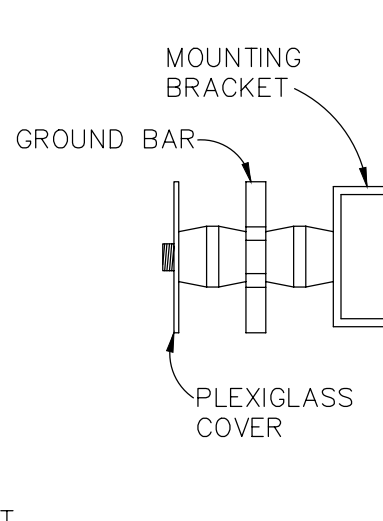

SECTION



GROUND BAR

REV. NO. 001

REV. DATE : 11-6-20

DRAWN BY : R Montoya

DWG. NO.

ELD-009

SCALE : NTS