




NOTES:

- A. TRANSFORMER SUPPORTS SHALL BE SIZED AS REQUIRED. MAINTAIN ALL CODE REQUIRED CLEARANCE AND MANUFACTURES SPECIFICATIONS.

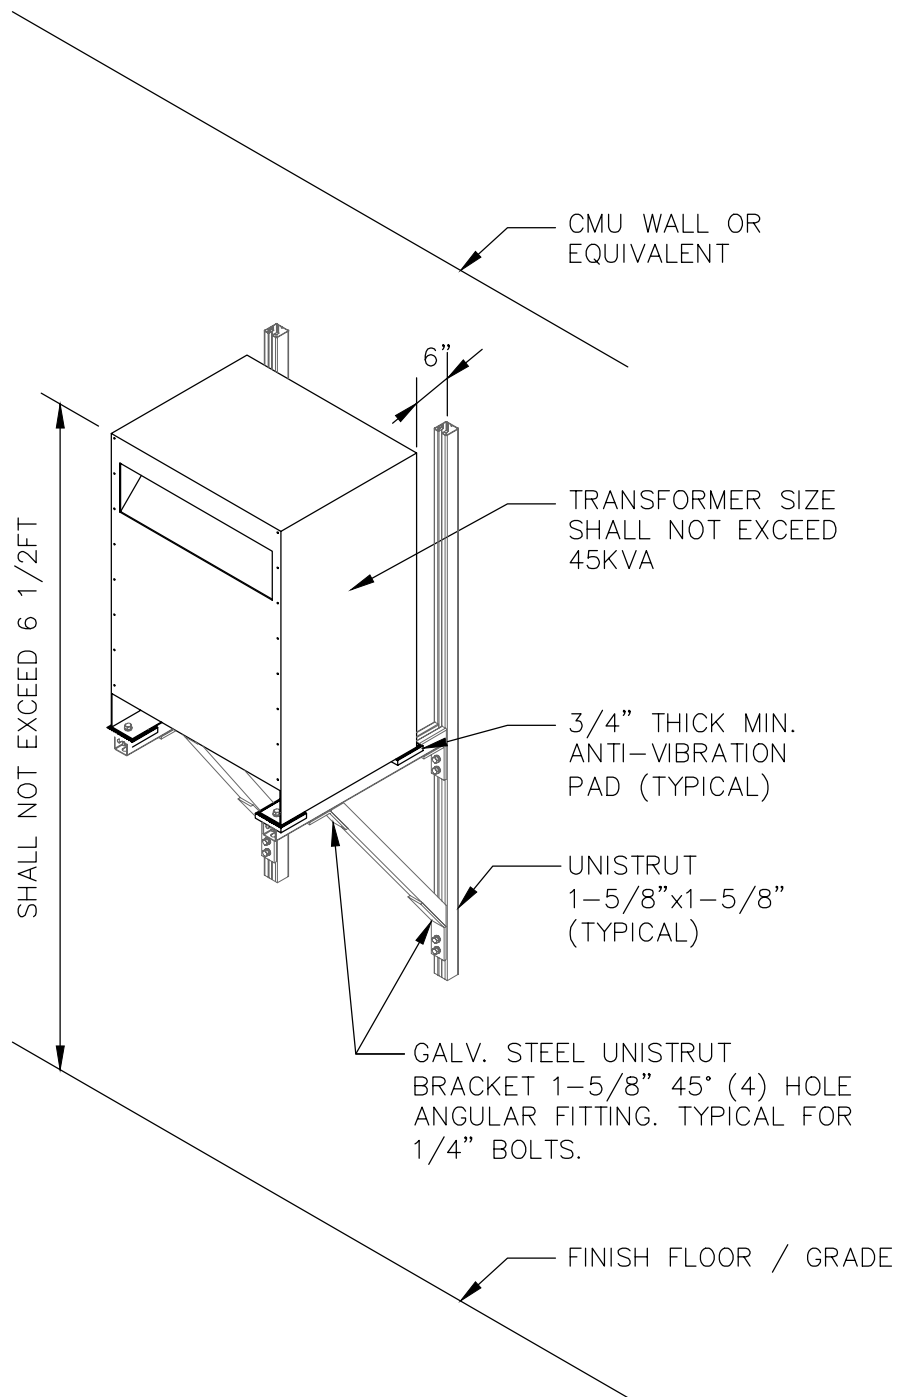

WALL MOUNTED TRANSFORMER SUPPORT

REV. NO. 001

REV. DATE : 11-17-20

DRAWN BY : R Montoya

DWG. NO.

ELD-010

SCALE : NTS